


0 100 200 Feet

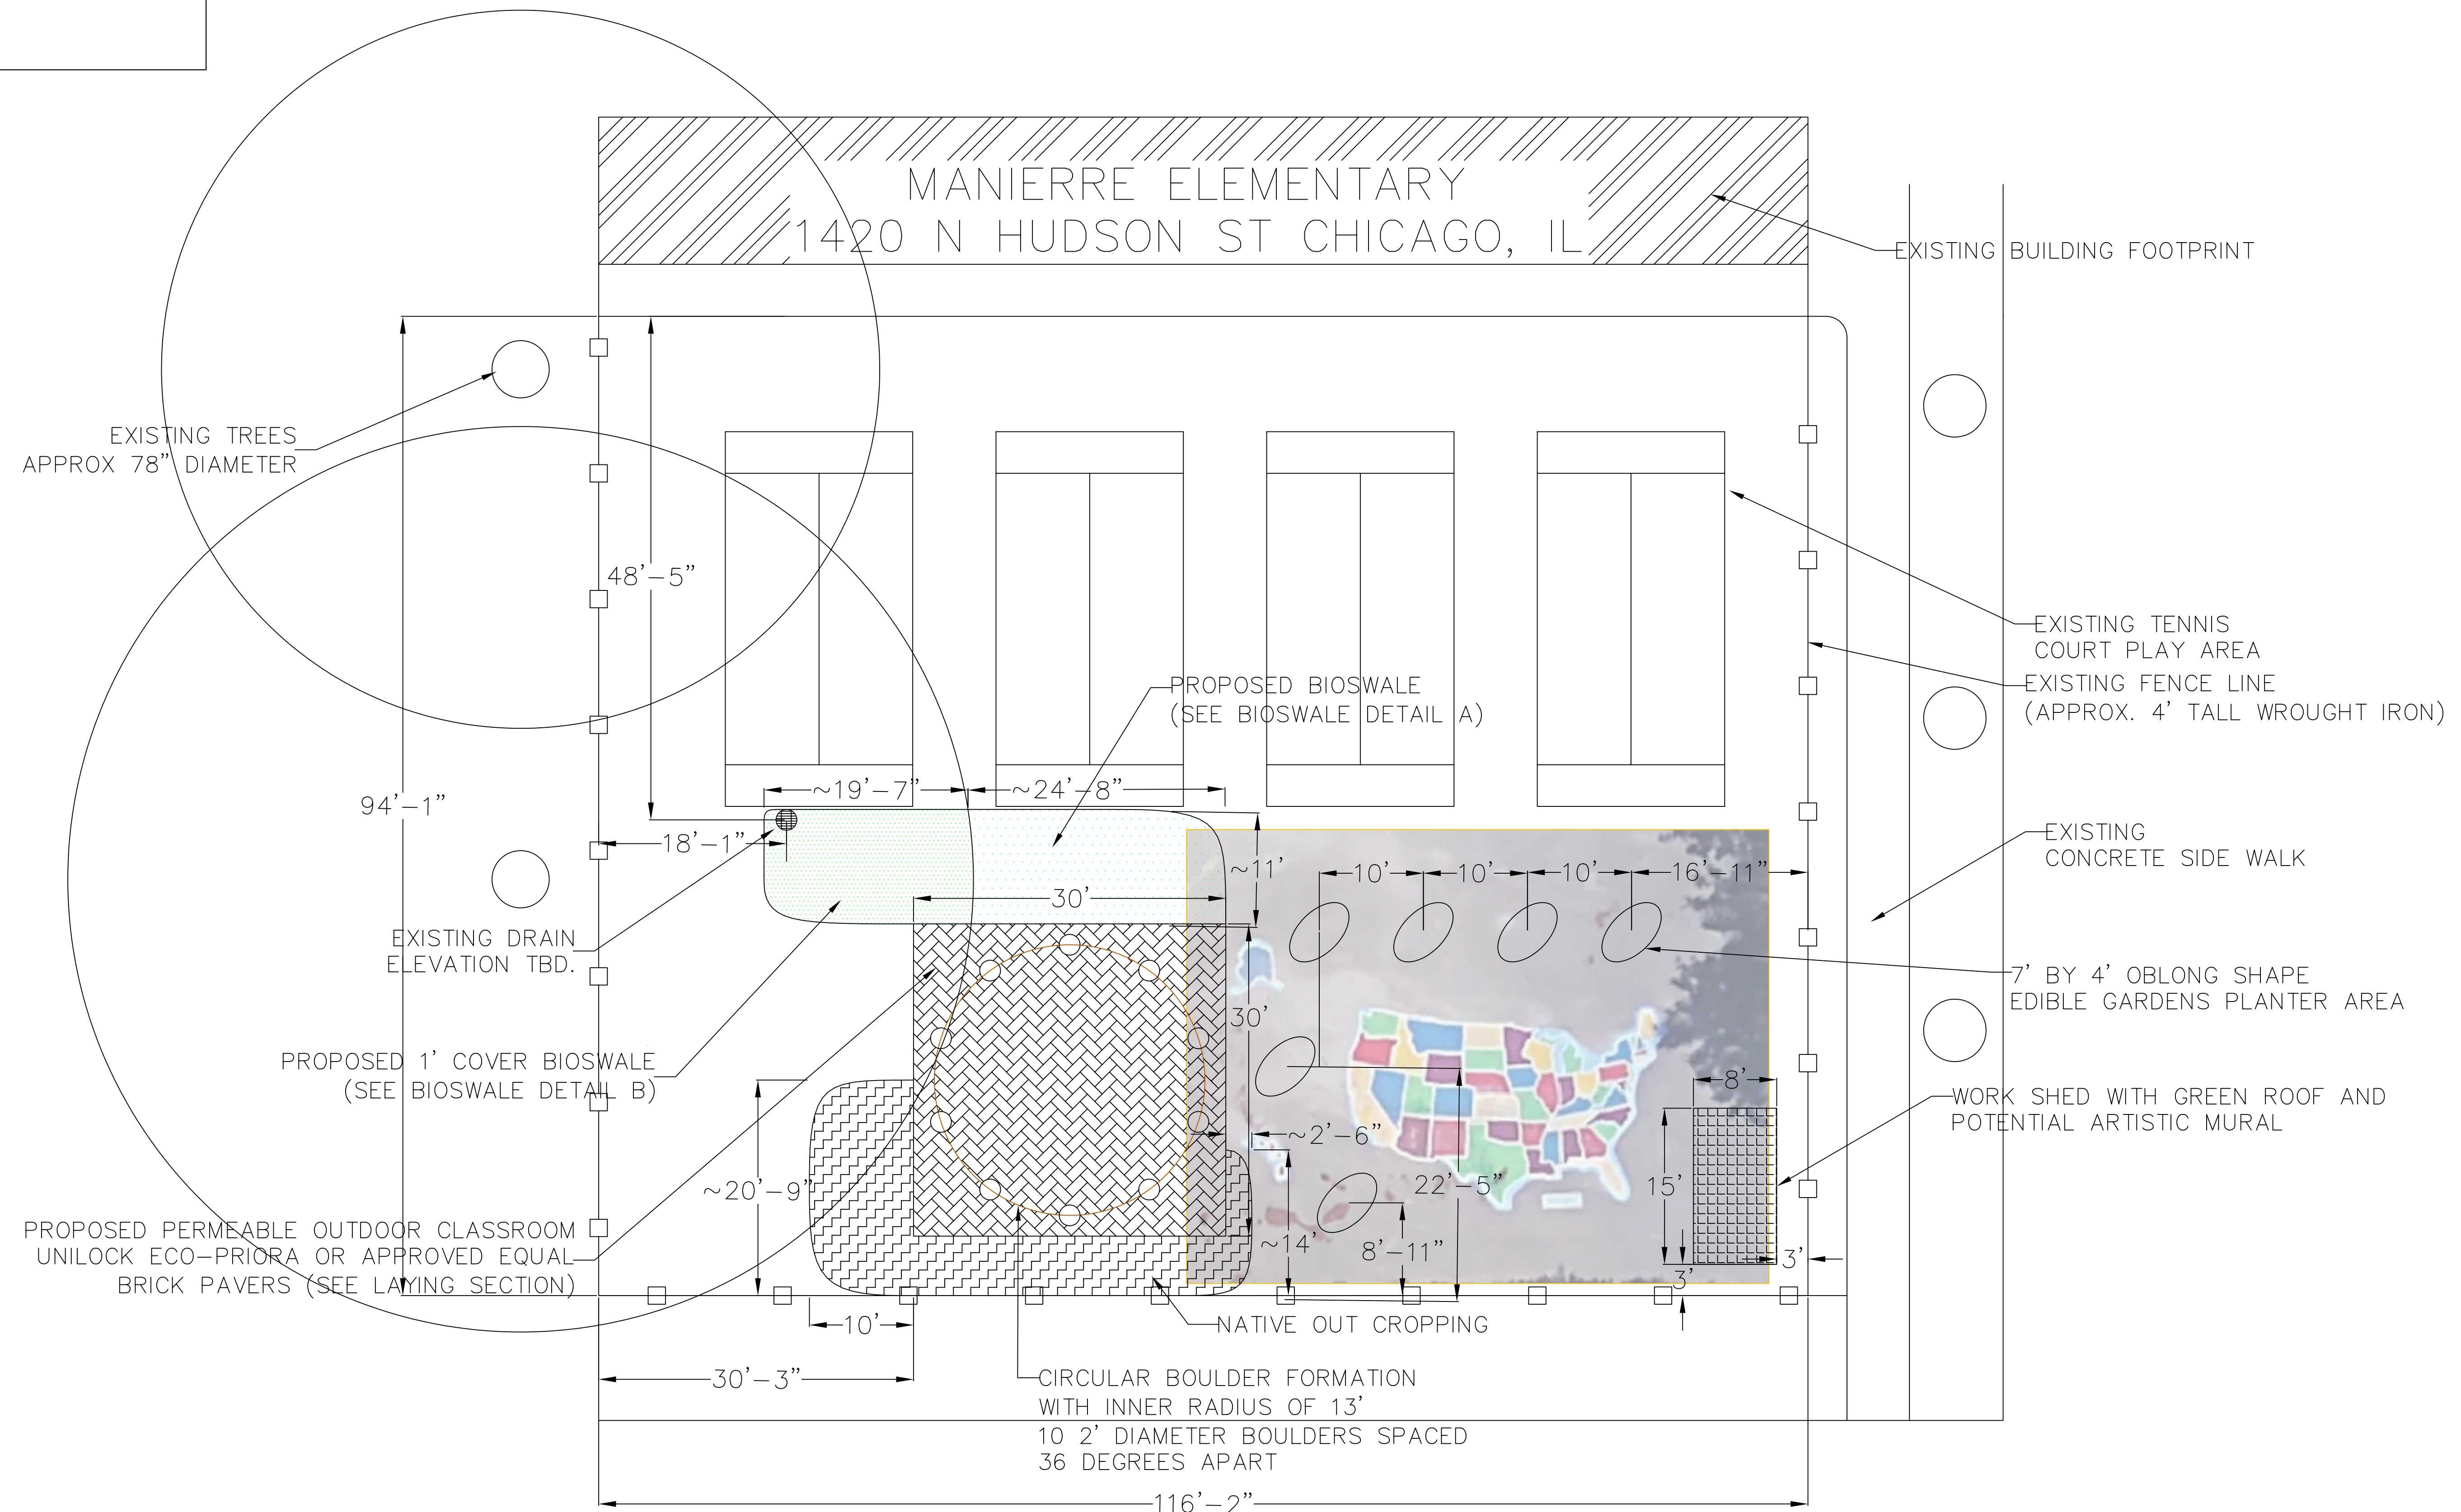

DATE: May 18, 2017 - REVISION 5

SITE LAYOUT S-1

MANIERRE ELEMENTARY SCHOOL
 GREEN SPACE PROJECT
 WEF-YPC, WEFTEC 2017

DESIGNED BY:	J.WATSON
DRAWN BY:	Z.AARONSON
CHECKED BY:	A.GIOVANNONE
CROSS CHCK'D BY:	N.COOK